


- 1 HPW-C12F-T61
- 2 HNI60RK1
- 3 HNB60KT-RK
- 4 UF60GSLV
- 5 US80LFLSA
- 6 U60LRK
- 7 UPW-C12F-T61
- 8 U60LRK
- 9 UH60MRK
- 10 U60LRK
- 11 U80LRK\48
- 12 UFBW1B-T120
- 13 U45L2RK\68
- 14 UEW4
- 15 U45\35
- 16 UK90RK1\35
- 17 UKR90MS-C12
- 18 U45\35
- 19 UFBW1B-T120
- 20 UPW-C12F-T61
- 21 UK80RK1\48
- 22 UK80RK1\48
- 23 UK80RK1\48
- 24 UPW-C12F-T61
- 25 BO-HA
- 26 BO-HA
- 27 BO-HA
- 28 BO-HA
- 29 UPW-C12F-T61
- 30 OPW-C12F-T40
- 31 OM80HSB
- 32 OM80HSB
- 33 OCR90-C12
- 34 OM80HSB
- 35 OCR90-C12
- 36 OM80HSB
- 37 OPW-C12F-T40
- 38 NRW1CGL
- 39 ORW1F

- 1
- 2
- 3
- 4
- 5
- 6
- 7
- 8
- 9
- 10
- 11
- 12
- 13
- 14
- 15
- 16
- 17
- 18
- 19
- 20
- 21
- 22
- 23
- 24
- 25
- 26
- 27
- 28
- 29
- 30
- 31
- 32
- 33
- 34
- 35
- 36
- 37
- 38
- 39

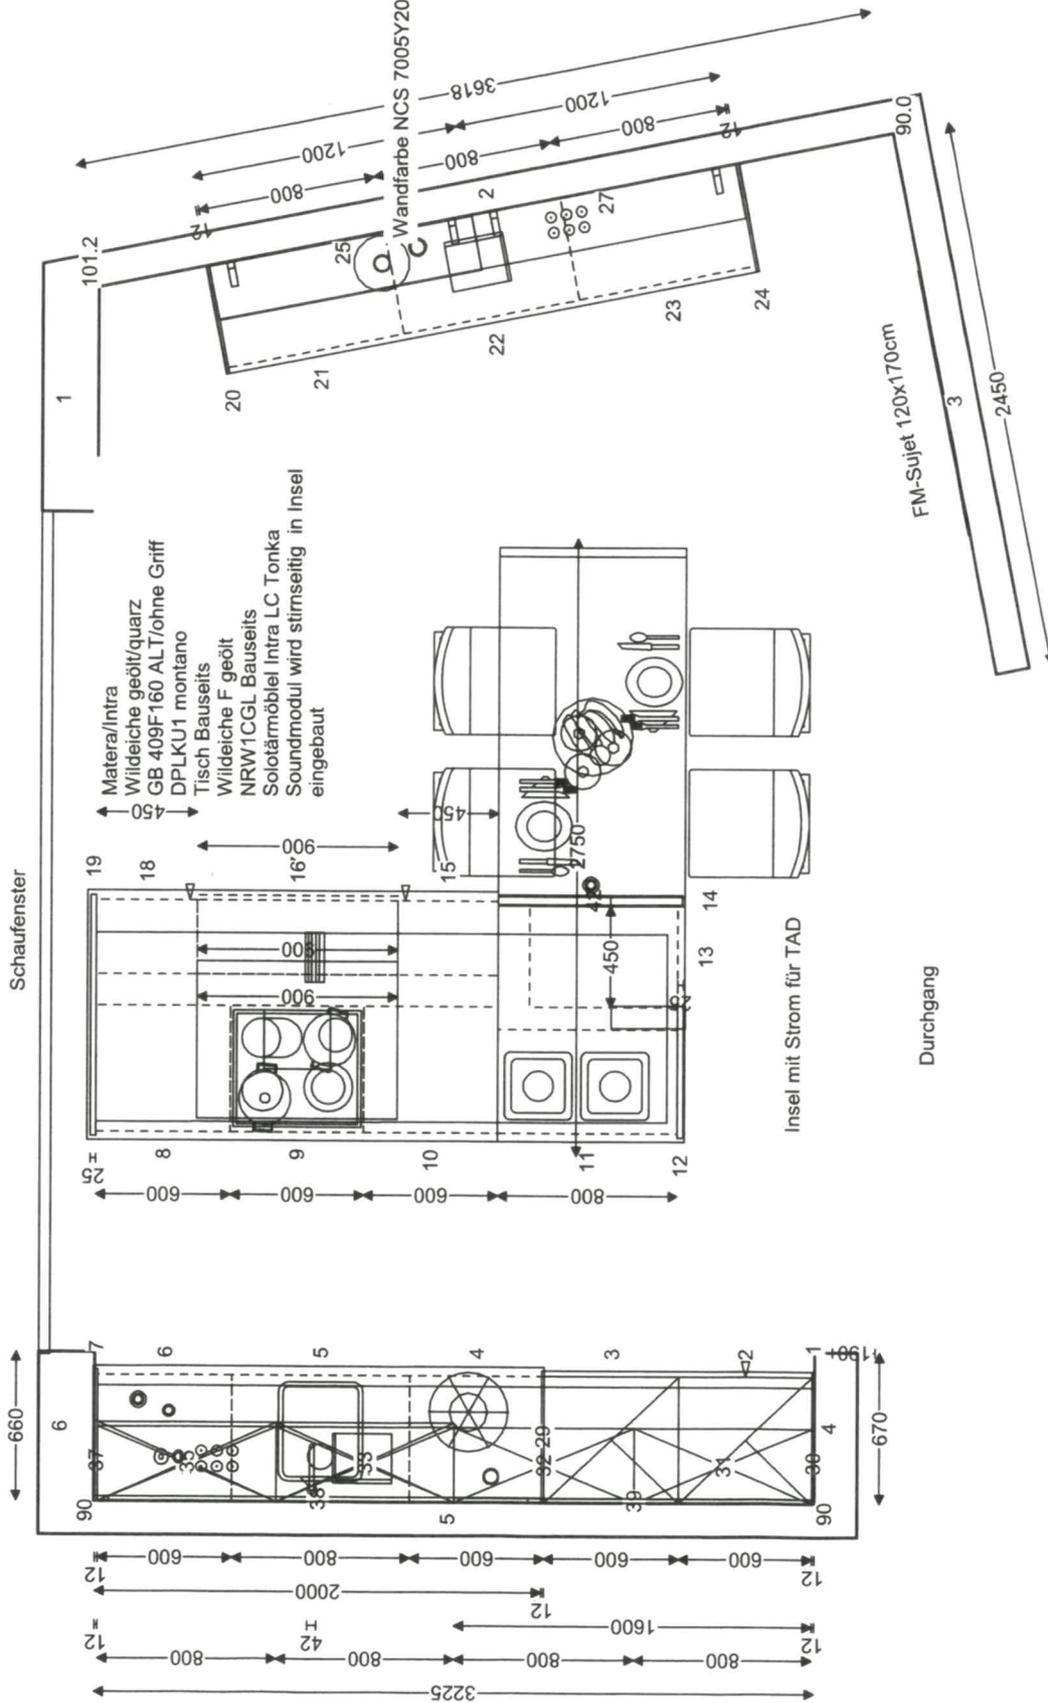

Matera/Intra
 Wildeiche geölt/quarz
 GB 409F160 ALT/ohne Griff
 DPLKU1 montano
 Tisch Bauseits
 Wildeiche F geölt
 NRW1CGL Bauseits
 Solotärmöbel Intra LC Tonka
 Soundmodul wird stirmsseitig in Insel eingebaut

Grundriss
 Kommission 632/1

Eilmannsberger
 Rohrbach

FM Bergholz